



WINDOWS - RIO FLUSH SYSTEM

FLUSH CASEMENT WINDOW INTERNALLY BEADED

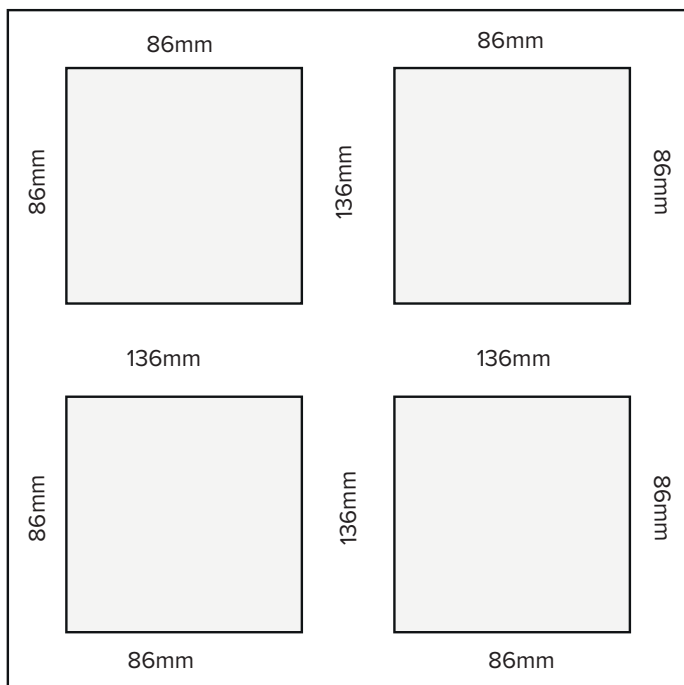

The Flush Casement Window displacements are based on standard 52mm outer frame and 69mm transom and mullions. If using 62mm outer frame, add 10mm to the dimensions around the perimeter. If using 72mm outer frame add 20mm.

DOUBLE HUNG FLUSH CASEMENT WINDOW INTERNALLY BEADED

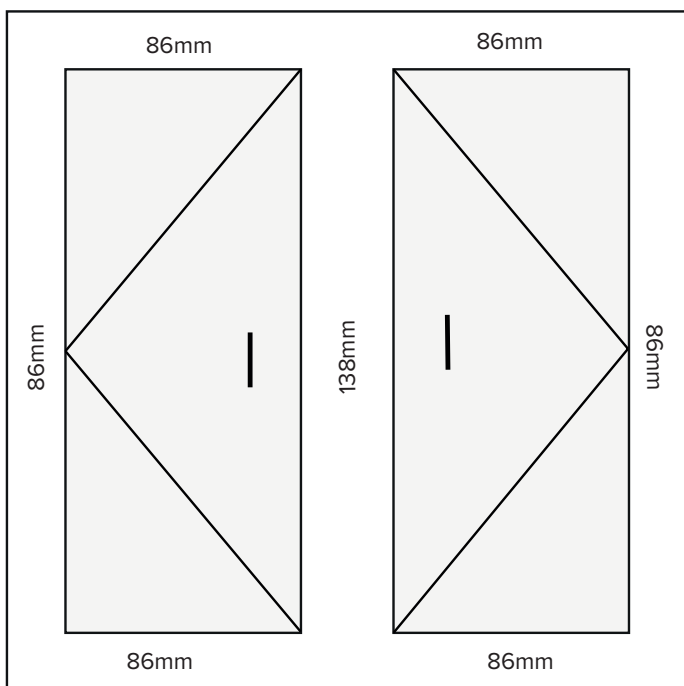

The double hung displacements are based on 52mm outer frame and 69mm floating mullions. If using 62mm outer frame, add 10mm to the dimensions around the perimeter. If using 72mm outer frame add 20mm.


For further assistance, call 01702 613733

www.climatec-windows.co.uk

11-14 Fletchers Square, Temple Farm Industrial Estate, Southend-on-Sea, Essex SS2 5RN

DOORS - RIO FLUSH SYSTEM

DOOR & COUPLED SIDE PANEL

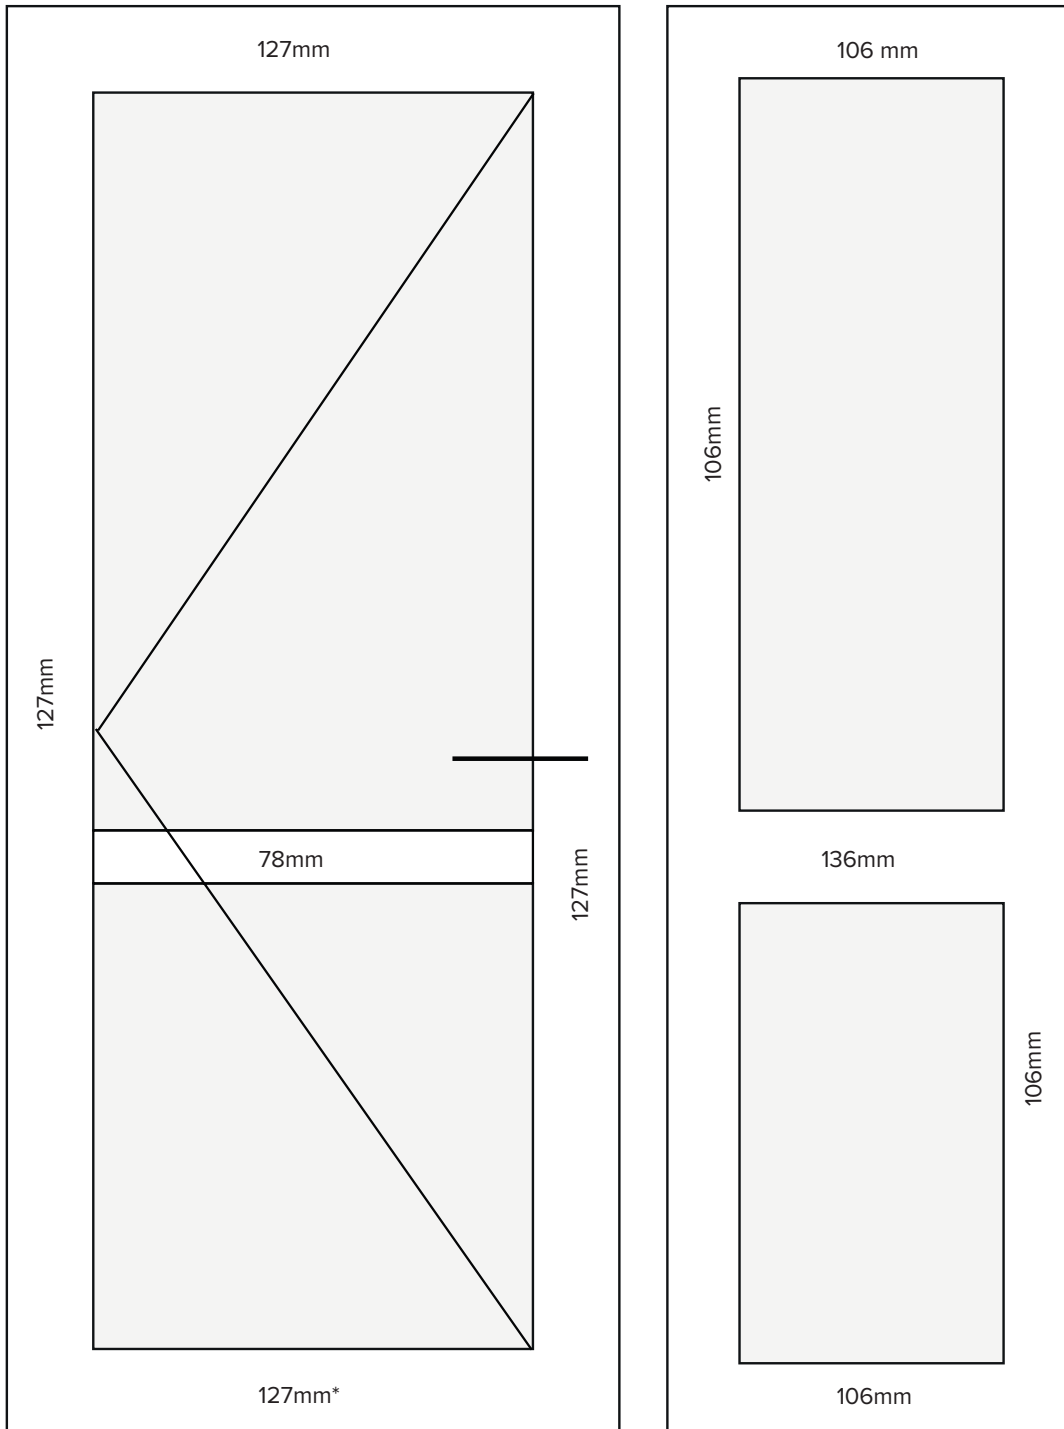

The door & coupled side panel displacements are based on standard 72mm outer frame all round, 107mm midrail and 69mm transom for window. Dimension of coupler for door should be added.

*106mm = 52mm Low uPVC Threshold

*86mm = 25mm Low Ali Threshold


For further assistance, call 01702 613733

www.climatec-windows.co.uk

11-14 Fletchers Square, Temple Farm Industrial Estate, Southend-on-Sea, Essex SS2 5RN

DOORS - RIO FLUSH SYSTEM

DOUBLE DOOR

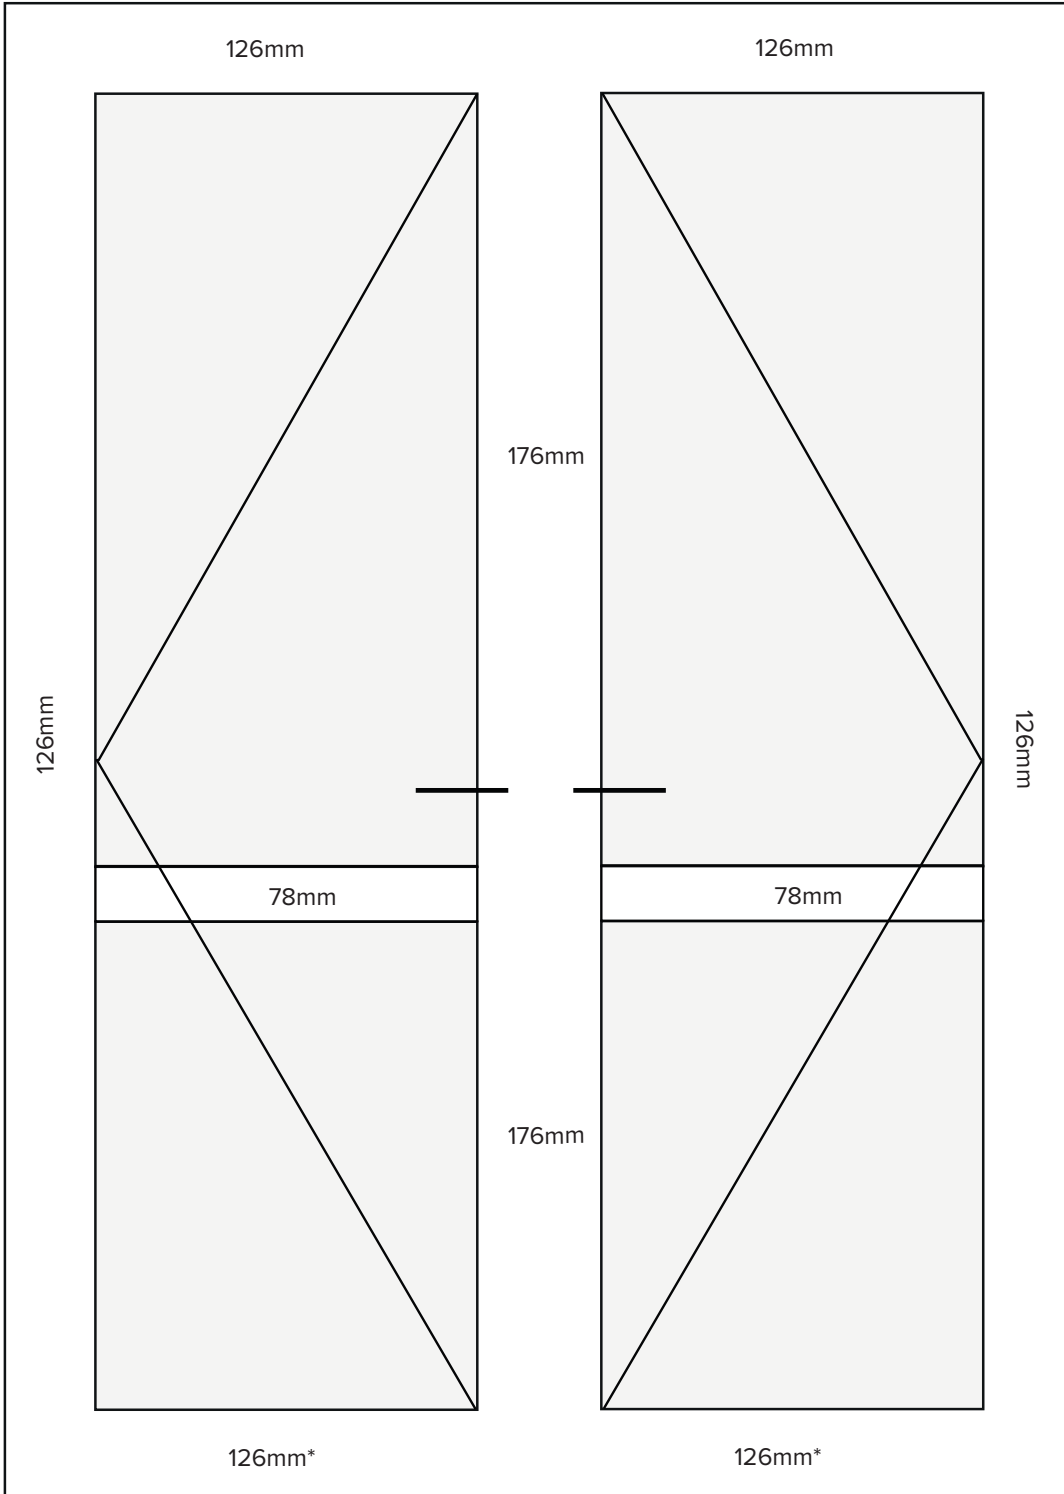

The double door displacements are based on standard 72mm outer frame all round & 107mm midrails.

*106mm = 52mm Low uPVC Threshold

*86mm = 25mm Low Ali Threshold

For further assistance, call 01702 613733

www.climatec-windows.co.uk

11-14 Fletchers Square, Temple Farm Industrial Estate, Southend-on-Sea, Essex SS2 5RN